


- NOTES**
- THIS DRAWING IS TO BE READ IN CONJUNCTION WITH ALL OTHER MECHANICAL, ELECTRICAL, STRUCTURAL & ARCHITECTURAL DRAWINGS, SPECIFICATIONS & SCHEDULES.
 - ALL DIMENSIONS ARE IN MILLIMETERS UNLESS STATED OTHERWISE.
 - REFER TO ARCHITECTS DRAWINGS FOR PROPOSED CEILING AND BULK-HEAD DETAILS. THE CONTRACTOR SHALL ENSURE FULL CO-ORDINATION BETWEEN SERVICES, STRUCTURE AND ALL CEILING TYPES.

- LEGEND:**
- COLD WATER SERVICE - BOOSTED
 - HOT WATER - FLOW
 - - - HOT WATER - RETURN
 - DTB DROP TO BELOW
 - FFB RISE FROM BELOW
 - HL HIGH LEVEL
 - DFA DROP FROM ABOVE
 - TB TO BELOW

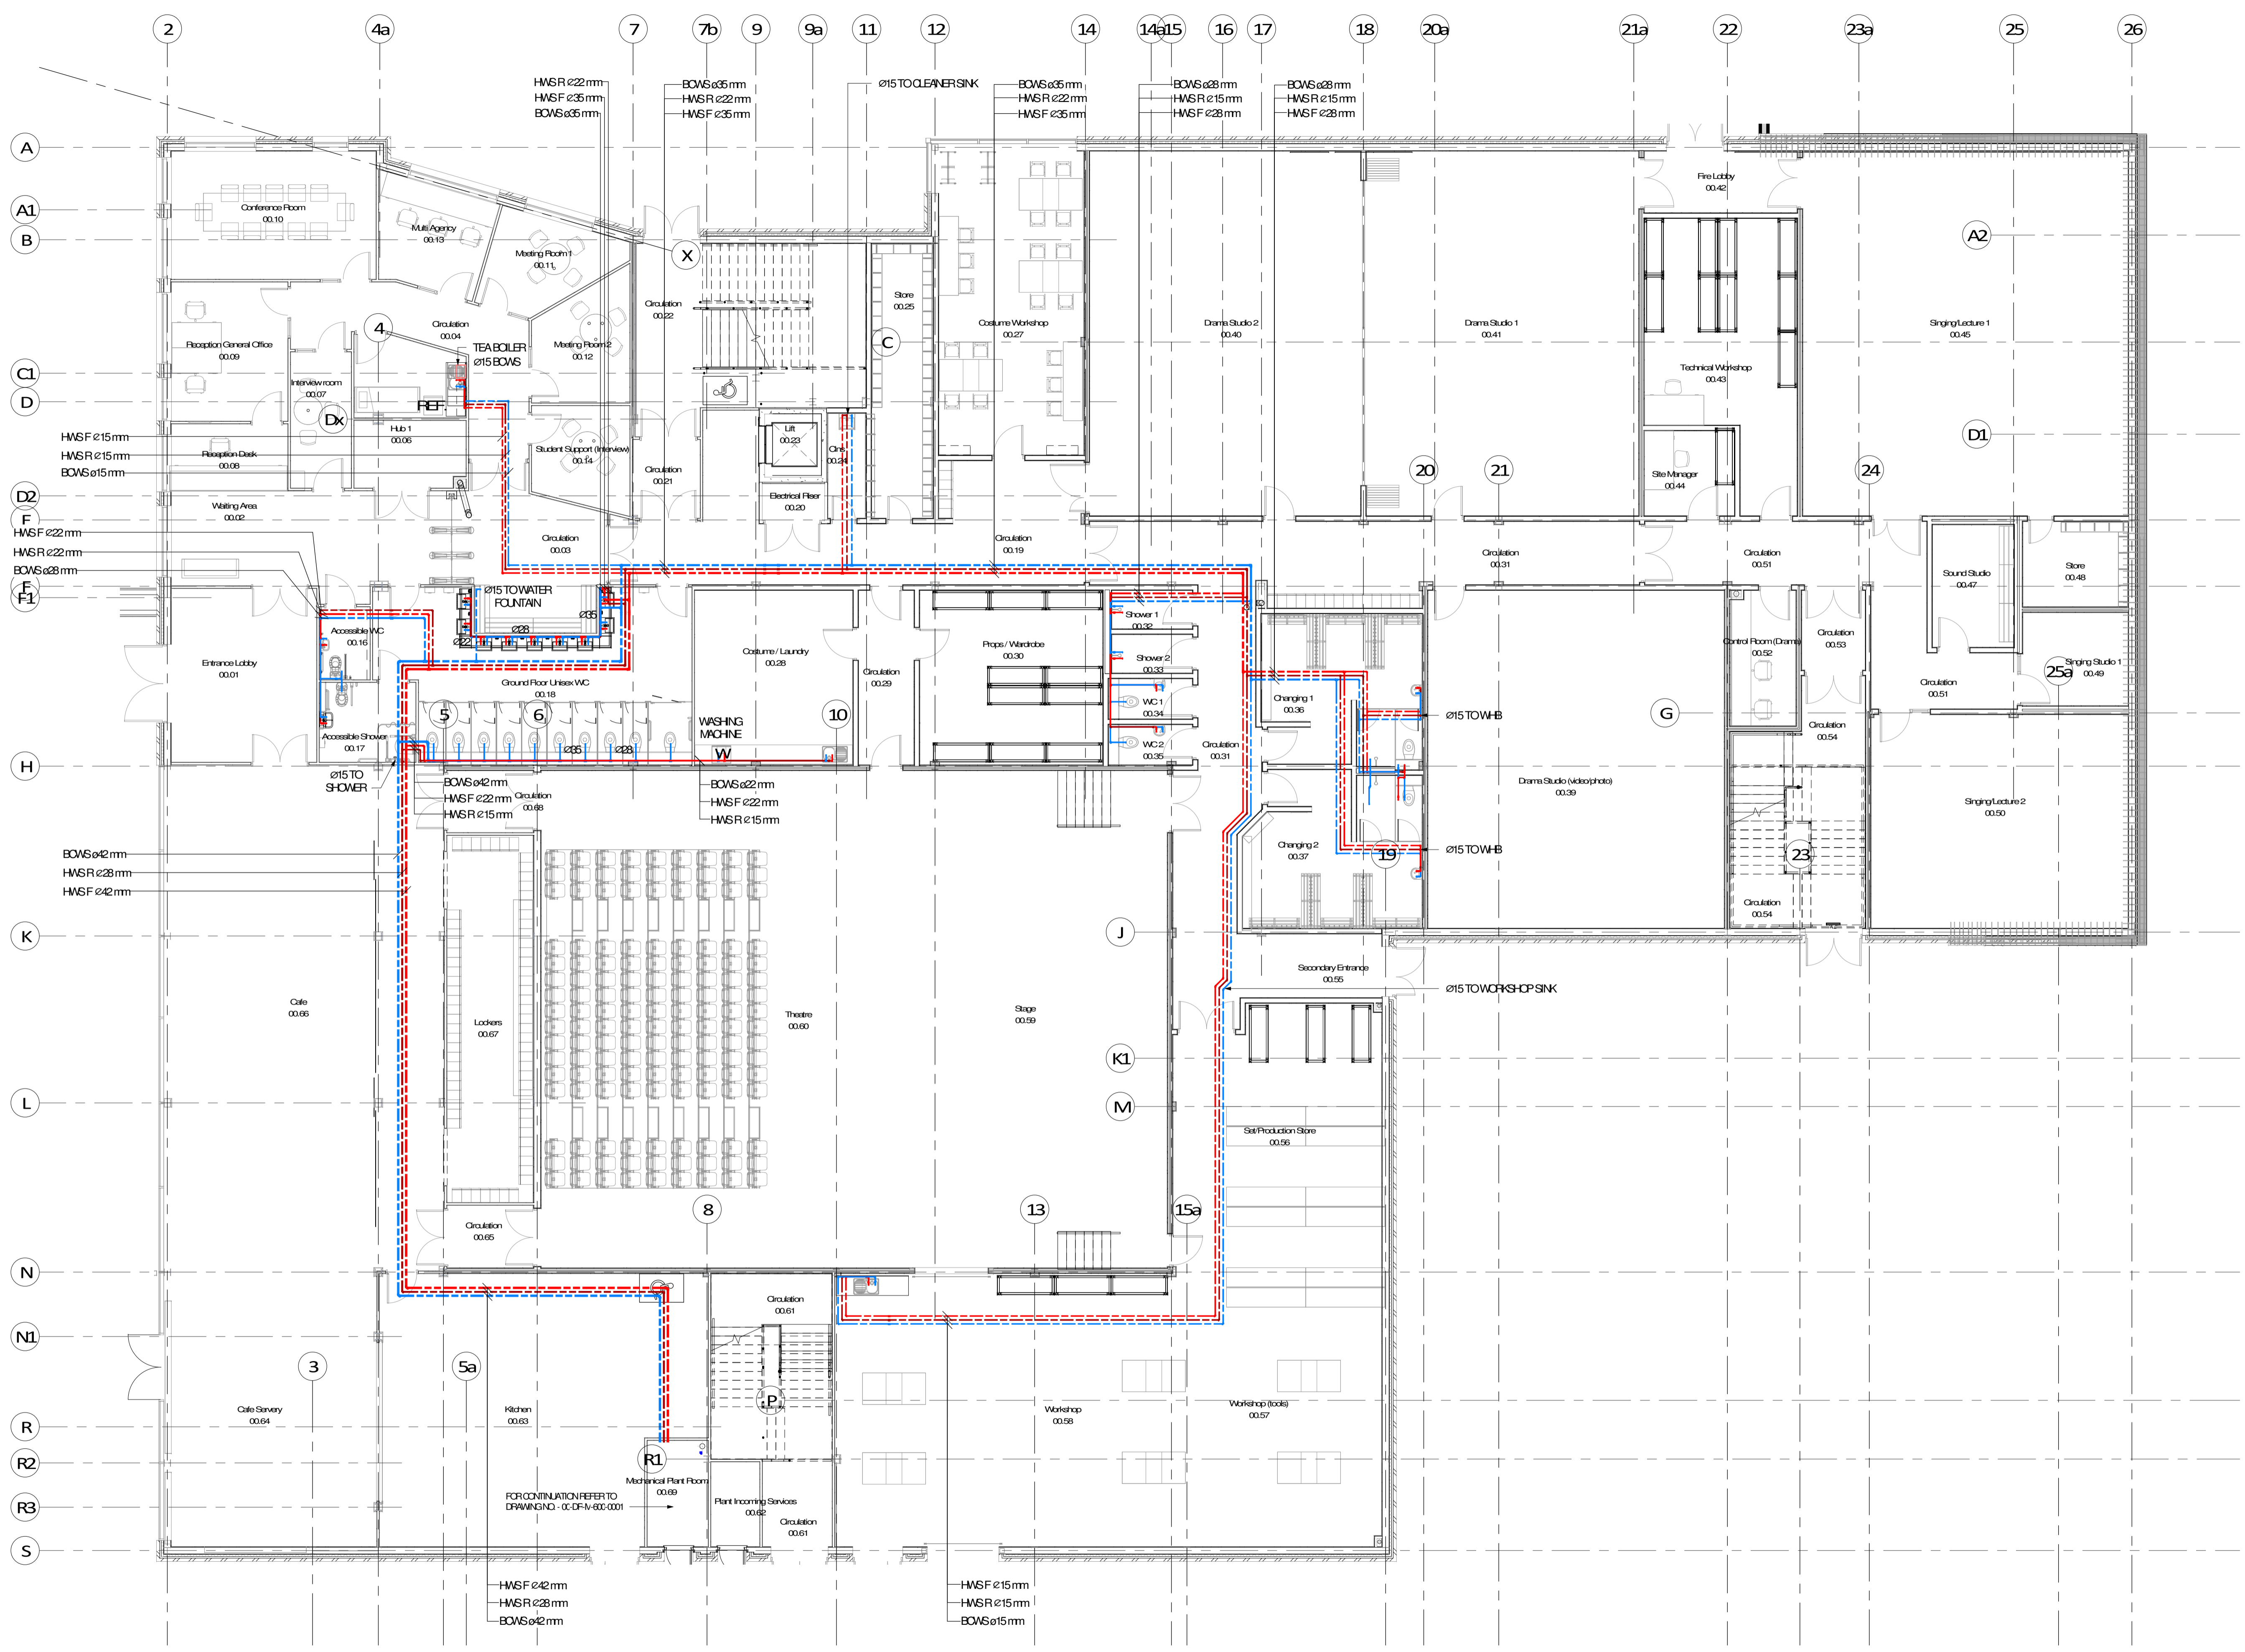

1 LEVEL 00 - PROPOSED DOMESTIC
 1:100

REV	DATE	DESCRIPTION	BY	EM
C1	JUNE 20	CONTRACT ISSUE	RB	EM

couchperrywilkes
 engineering change

Birmingham | +44(0) 121 709 6600
 Nottingham | +44(0) 115 921 2548
 Huntingdon | +44(0) 148 045 7483
 Leeds | +44(0) 113 247 0709
 Bristol | +44(0) 117 315 5201
 Leicester | +44(0) 116 255 7397
 London | +44(0) 203 870 4790
 Manchester | +44(0) 161 974 7536

cpwp.com
 Follow us @couchperry

CONTRACT ISSUE

CLIENT

H.E. BARNES MORGAN SINDALL
 Electrical & Mechanical Services Contractor

PROJECT

CAPA COLLEGE WAKEFIELD

DRAWING TITLE

**MECHANICAL SERVICES
 PROPOSED DOMESTIC SERVICES
 GROUND FLOOR**

Scale (A)	DATE	BY	VE
1:100	JUNE '20	CJ	KB

DRAWING NUMBER	REV
CAPA-CPWP-XX-XX-00-DRM-220-0001 C1	

CWP Project No. 20081